
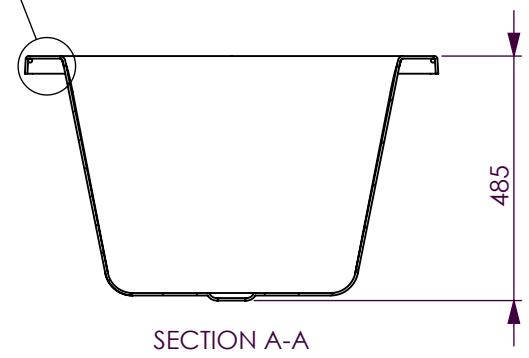
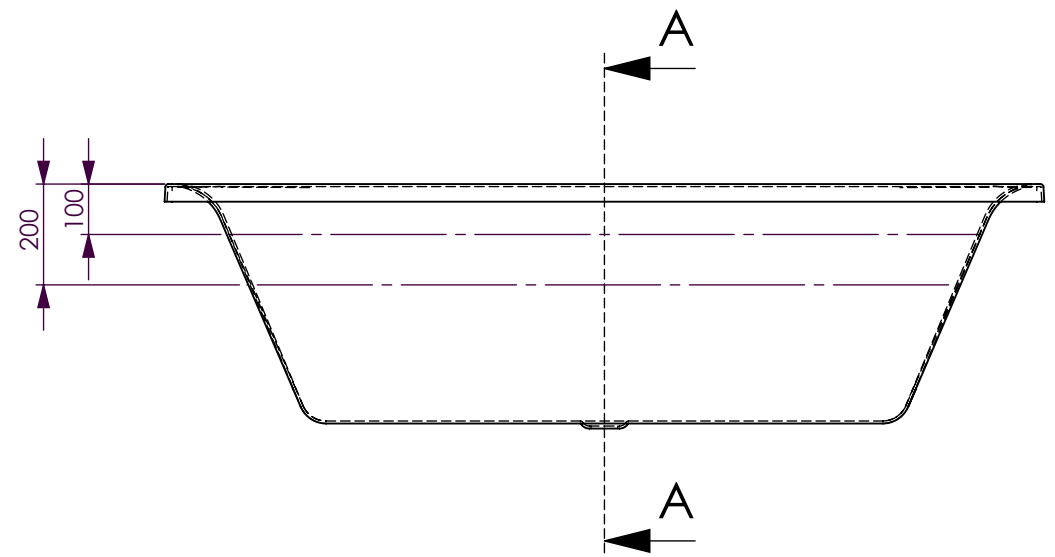
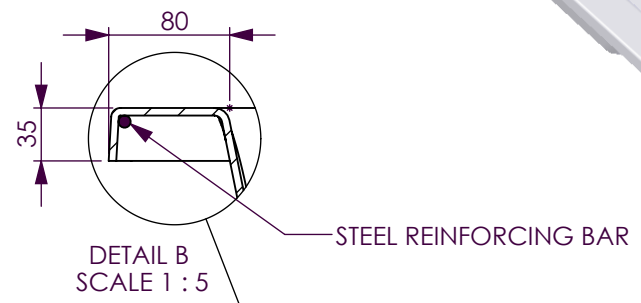
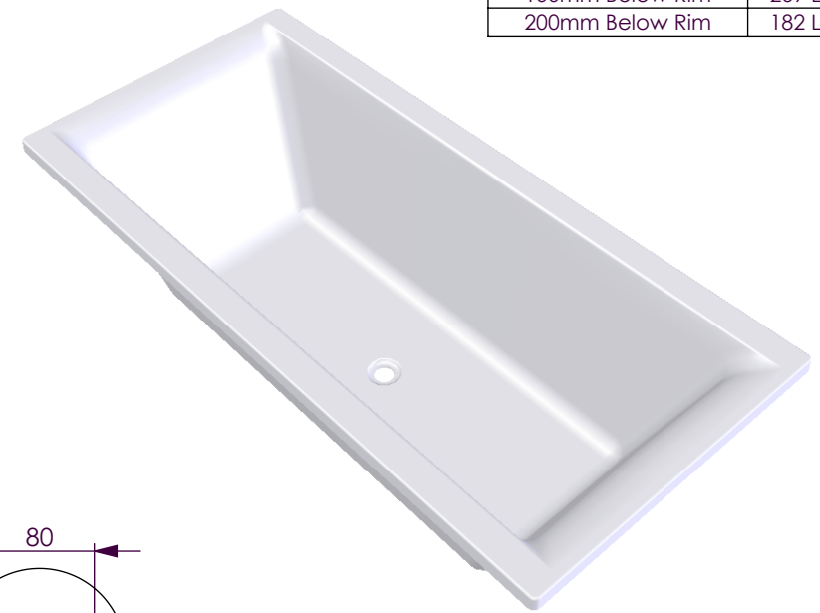


BATH VOLUME (APPROX)	
100mm Below Rim	269 Litres
200mm Below Rim	182 Litres

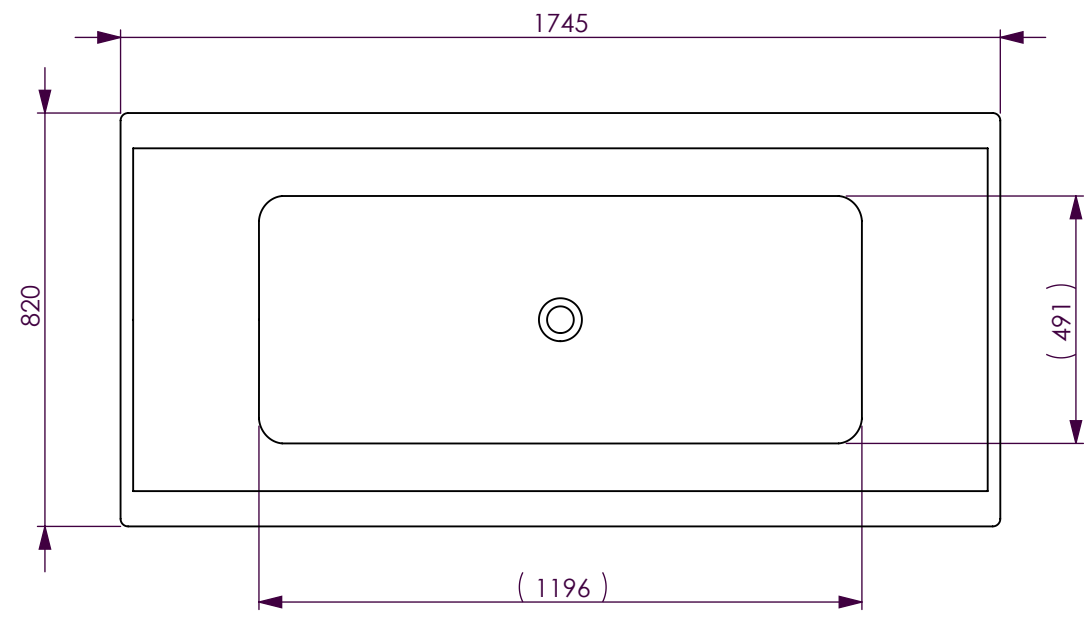

DECINA BATHROOMWARE MARTINO	DECINA BATHROOMWARE CONFIDENTIAL & PROPRIETARY. ALL INFORMATION ON THIS DRAWING IS THE PROPERTY OF DECINA BATHROOMWARE.	Drawn: S Trood
	NOMINAL MEASUREMENTS ONLY - MANUFACTURING TOLERANCE +/- 5mm APPLY	Scale: 1:15
		Sheet: A4
Sunday, 11 July 2010		

**MARTINO - DETAILS**